


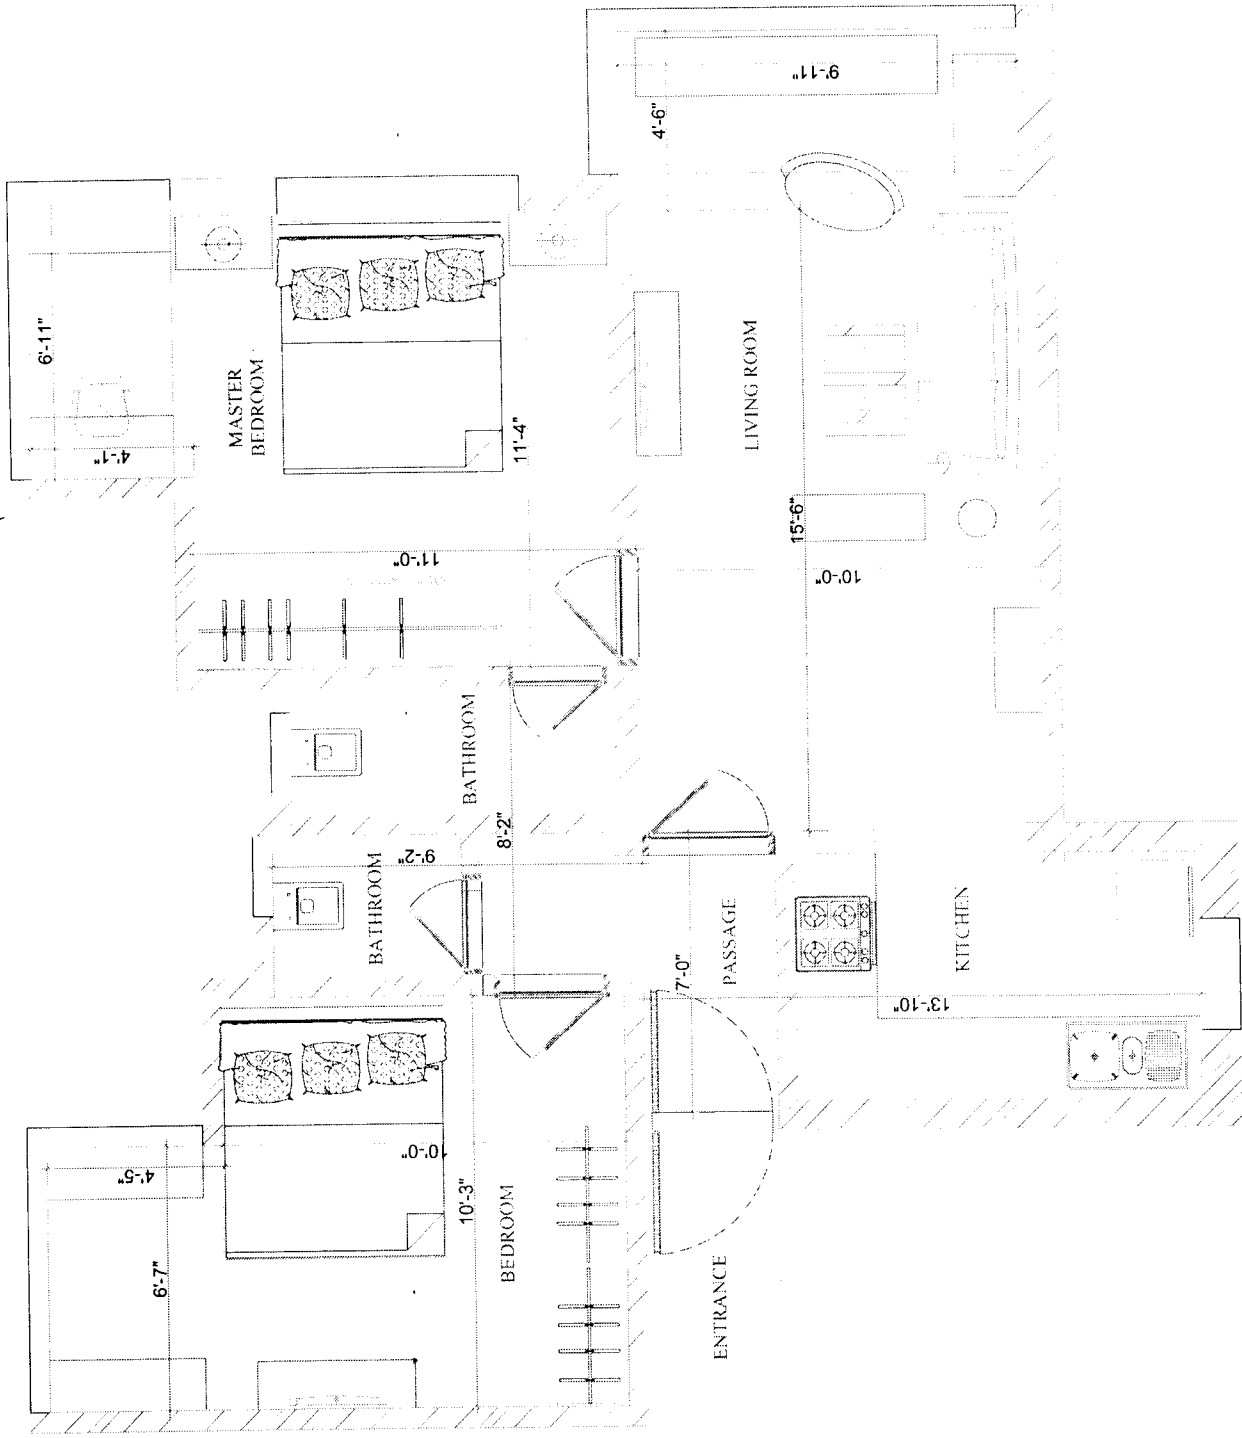

MR. NISAR'S RESIDENCE

CHEMBUR

CONSULTING INTERIOR ARCHITECT

NAVIN S NISAR

NO. 12, CHANDAN SOCIETY,
11, CHANDAN SOCIETY,
11, CHANDAN SOCIETY

SHEET CONTENTS

FURNITURE LAYOUT

REV. NO.	DATE

DATE : 24-01-11

DWG NO : 101

DWG BY : NAVIN

SCALE : 3/4" = 1'-0"